

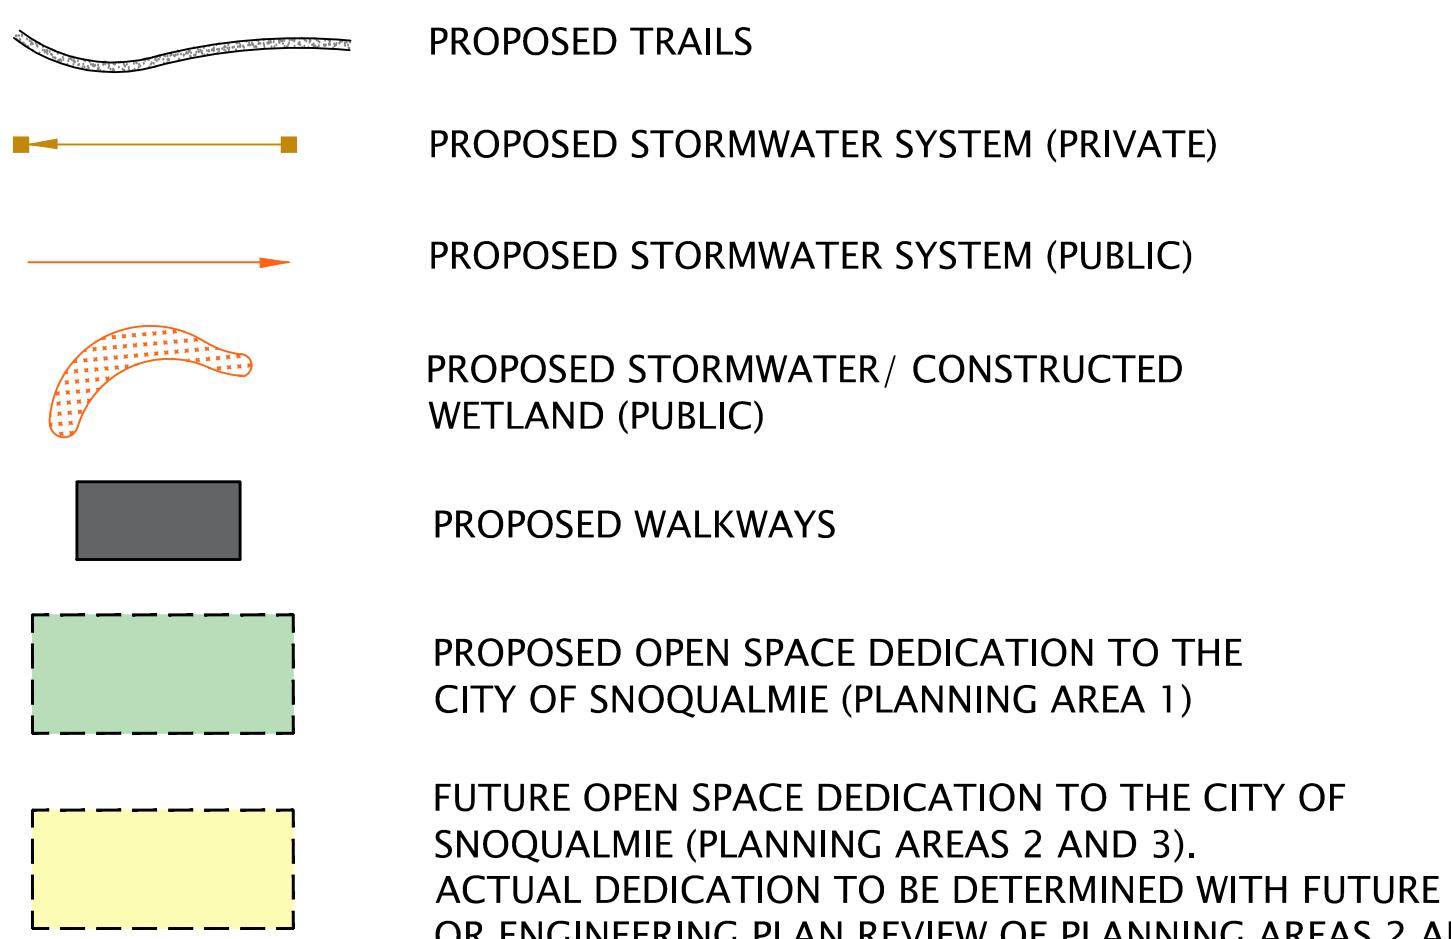


EXHIBIT “E”

LEGEND	
FM	EXISTING SANITARY SEWER FORCE MAIN TO REMAIN IN OPERATION UNTIL PLANNING AREA 2/3 DEVELOPMENT
SS	PLANNING AREA 1 PROPOSED GRAVITY SEWER COLLECTION SYSTEM (PRIVATE)
FM	PLANNING AREA 1 PROPOSED FORCE MAIN SEWER COLLECTION SYSTEM (PUBLIC)
WW	PLANNING AREA 1 PROPOSED SANITARY SEWER LIFTSTATION AND WINERY ATTENUATION FACILITY (PUBLIC)
W	PROPOSED WINERY WASTEWATER MAIN (PRIVATE)
W	EXIST. WATER MAIN
W	PROPOSED WATER DISTRIBUTION SYSTEM (PRIVATE)
W	CITY OF SNOQUALMIE 2022 CAPITAL FACILITIES PLAN (CIP WM12) (PUBLIC)

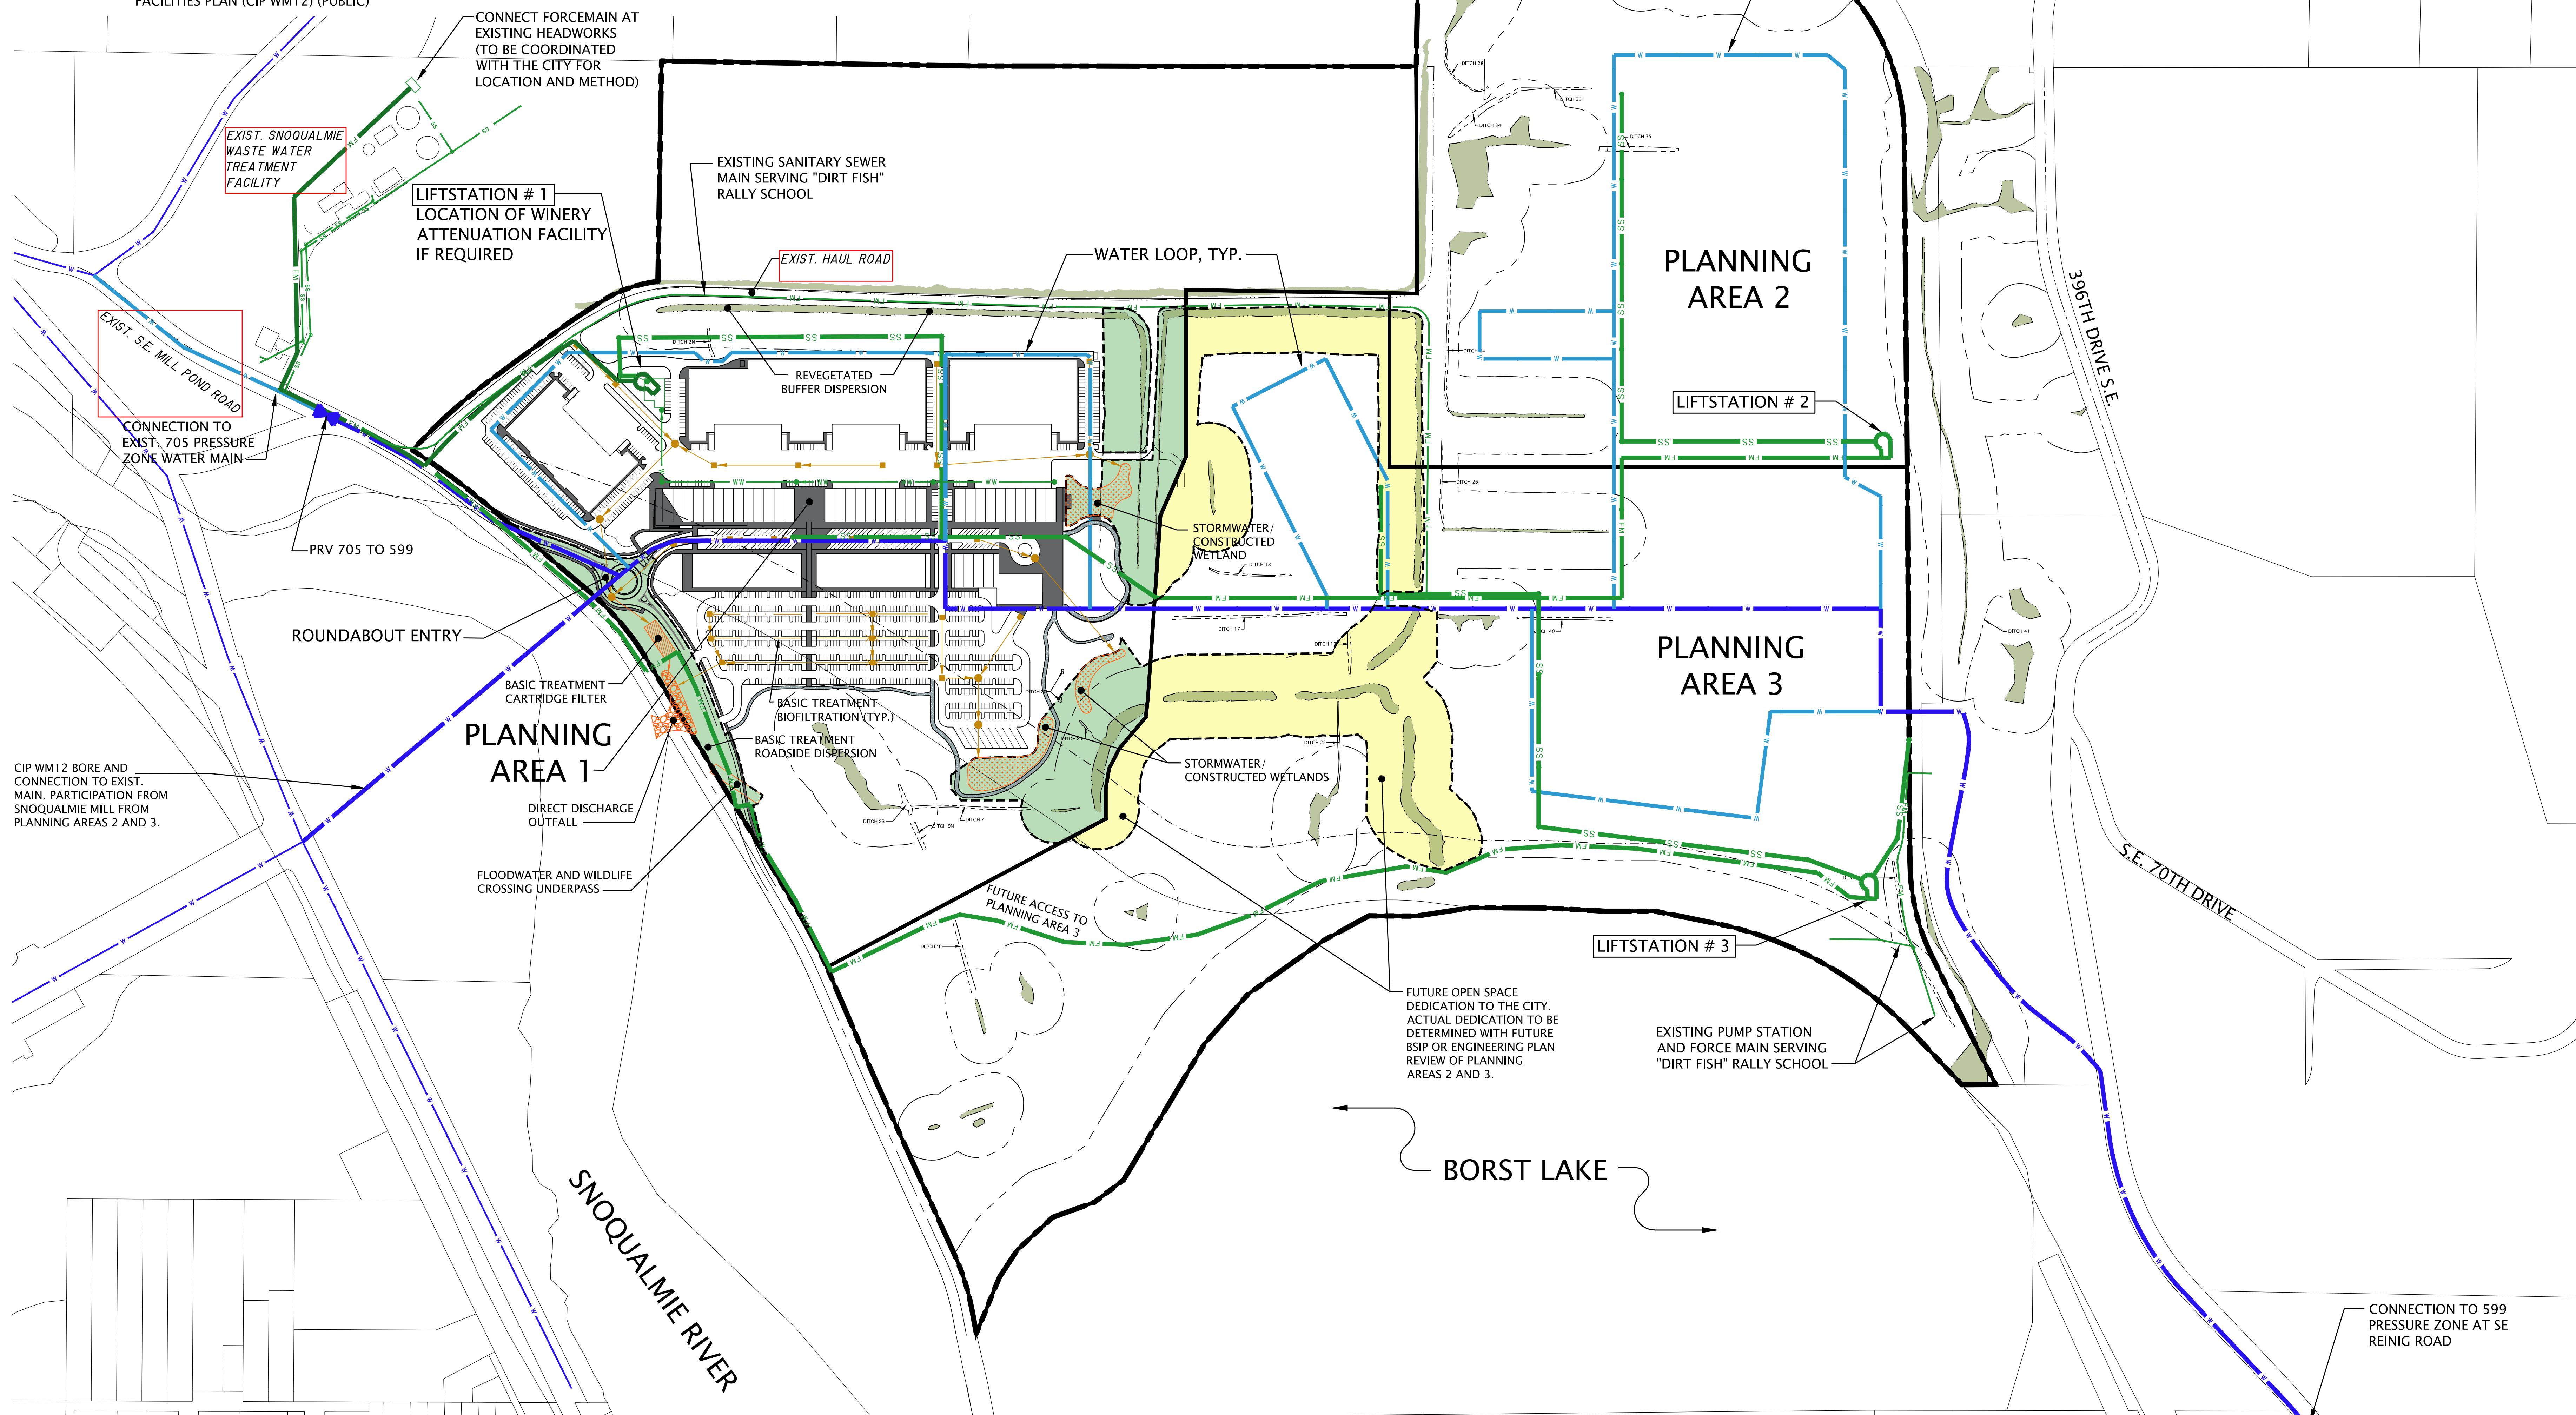

SE 1/4, SW 1/4 SECTION 20
NW 1/4 AND NW 1/4, SE 1/4 AND W 1/2, NE 1/4 AND NW 1/4, SW 1/4 SECTION 29
NE 1/4 AND NE 1/4, SE 1/4 SECTION 30
ALL IN TOWNSHIP 24 N, RANGE 8 E, W.M.
KING COUNTY, WASHINGTON

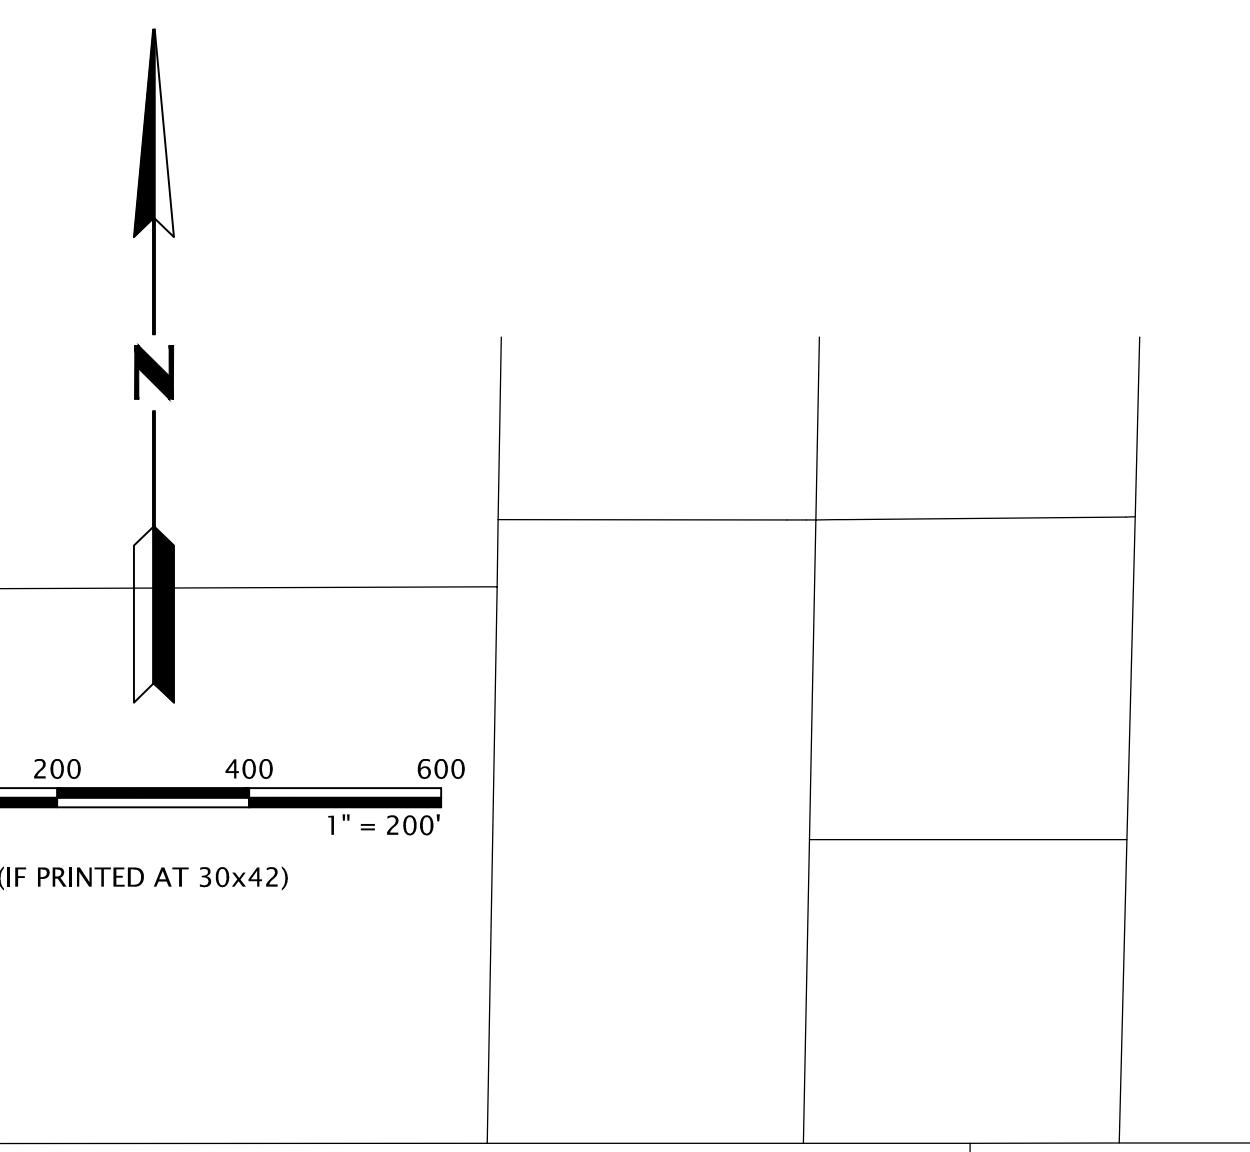

OCTOBER 21, 2022